

# PROSTAND

exhibition solutions

A PART OF

ITALIAN  
EXHIBITION  
GROUP

Providing the future

**A5\_GELATO ARENA**

Commessa n. **2400002/024**

Preventivo n. **24.0112.3**


**SIGEP 2024 - RIMINI**

30-11-23

168IBK


Tamb. h.=250 Tamb. h.=290 Tamb. h.=400 Tamb. h.=500 Tamb. h.=600

053 MILANO  
DISPENSERS SPA - BRAS  
INTERNAZIONALE

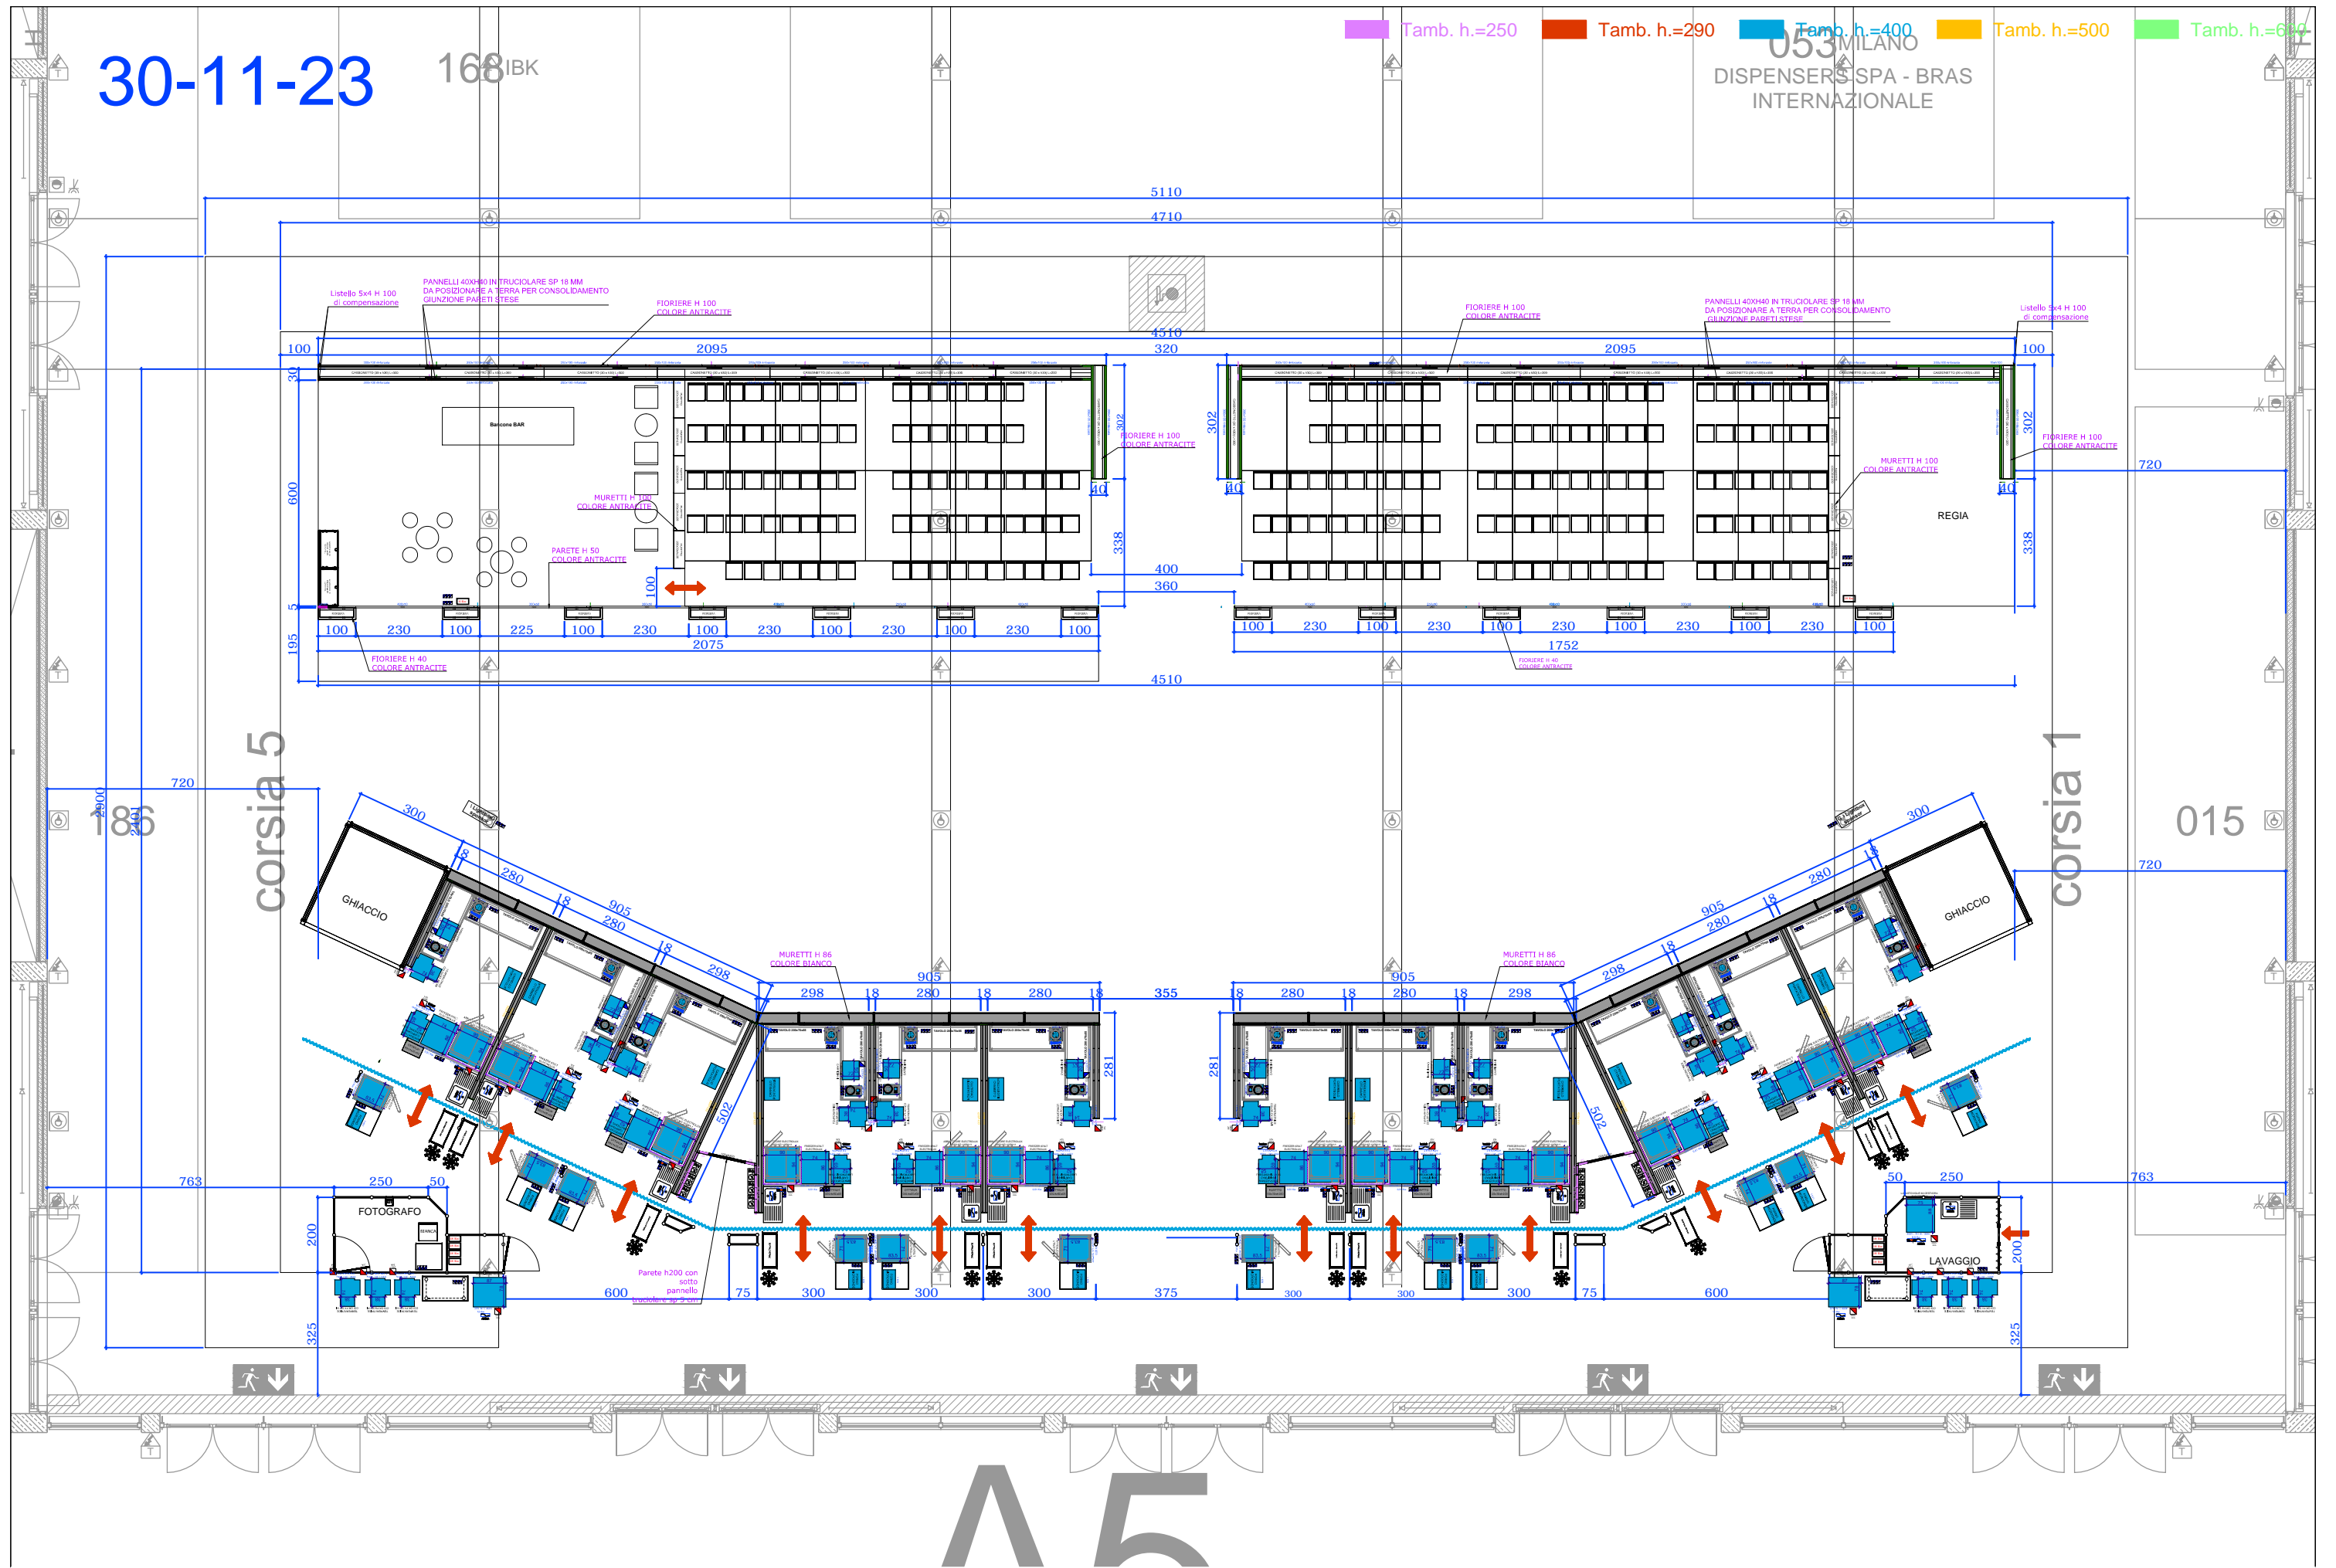


30-11-23



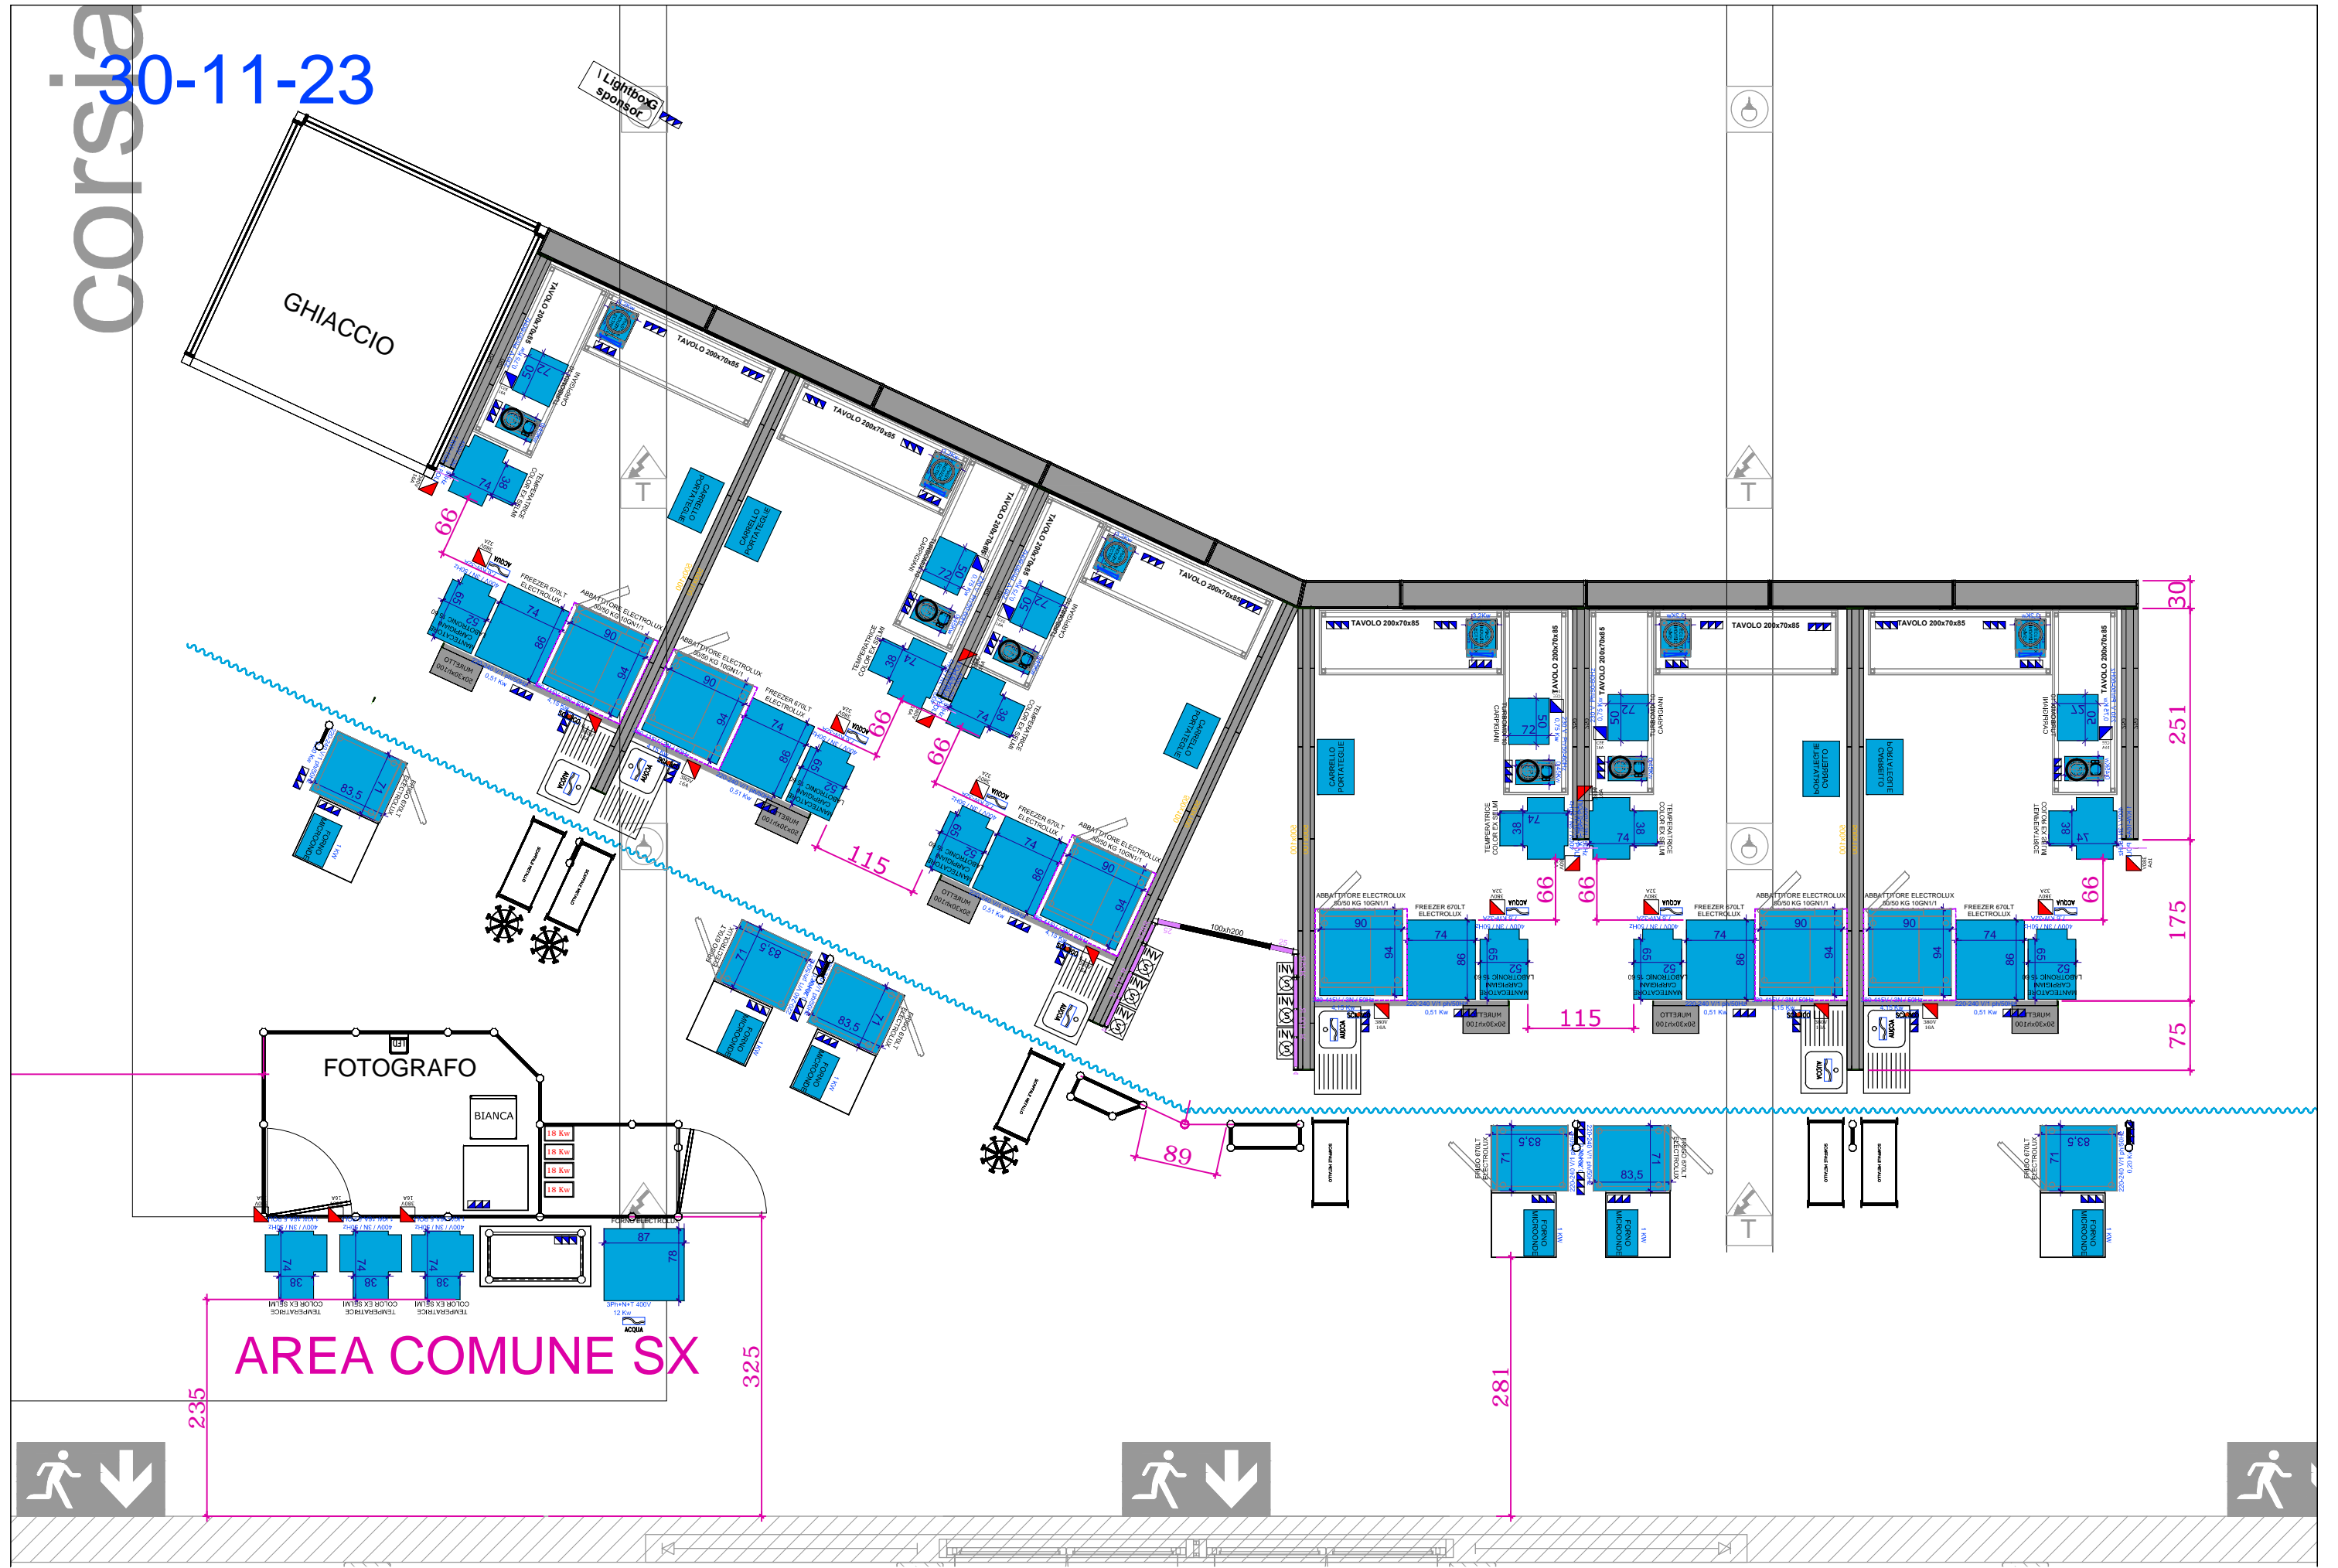


30-11-23

corsia

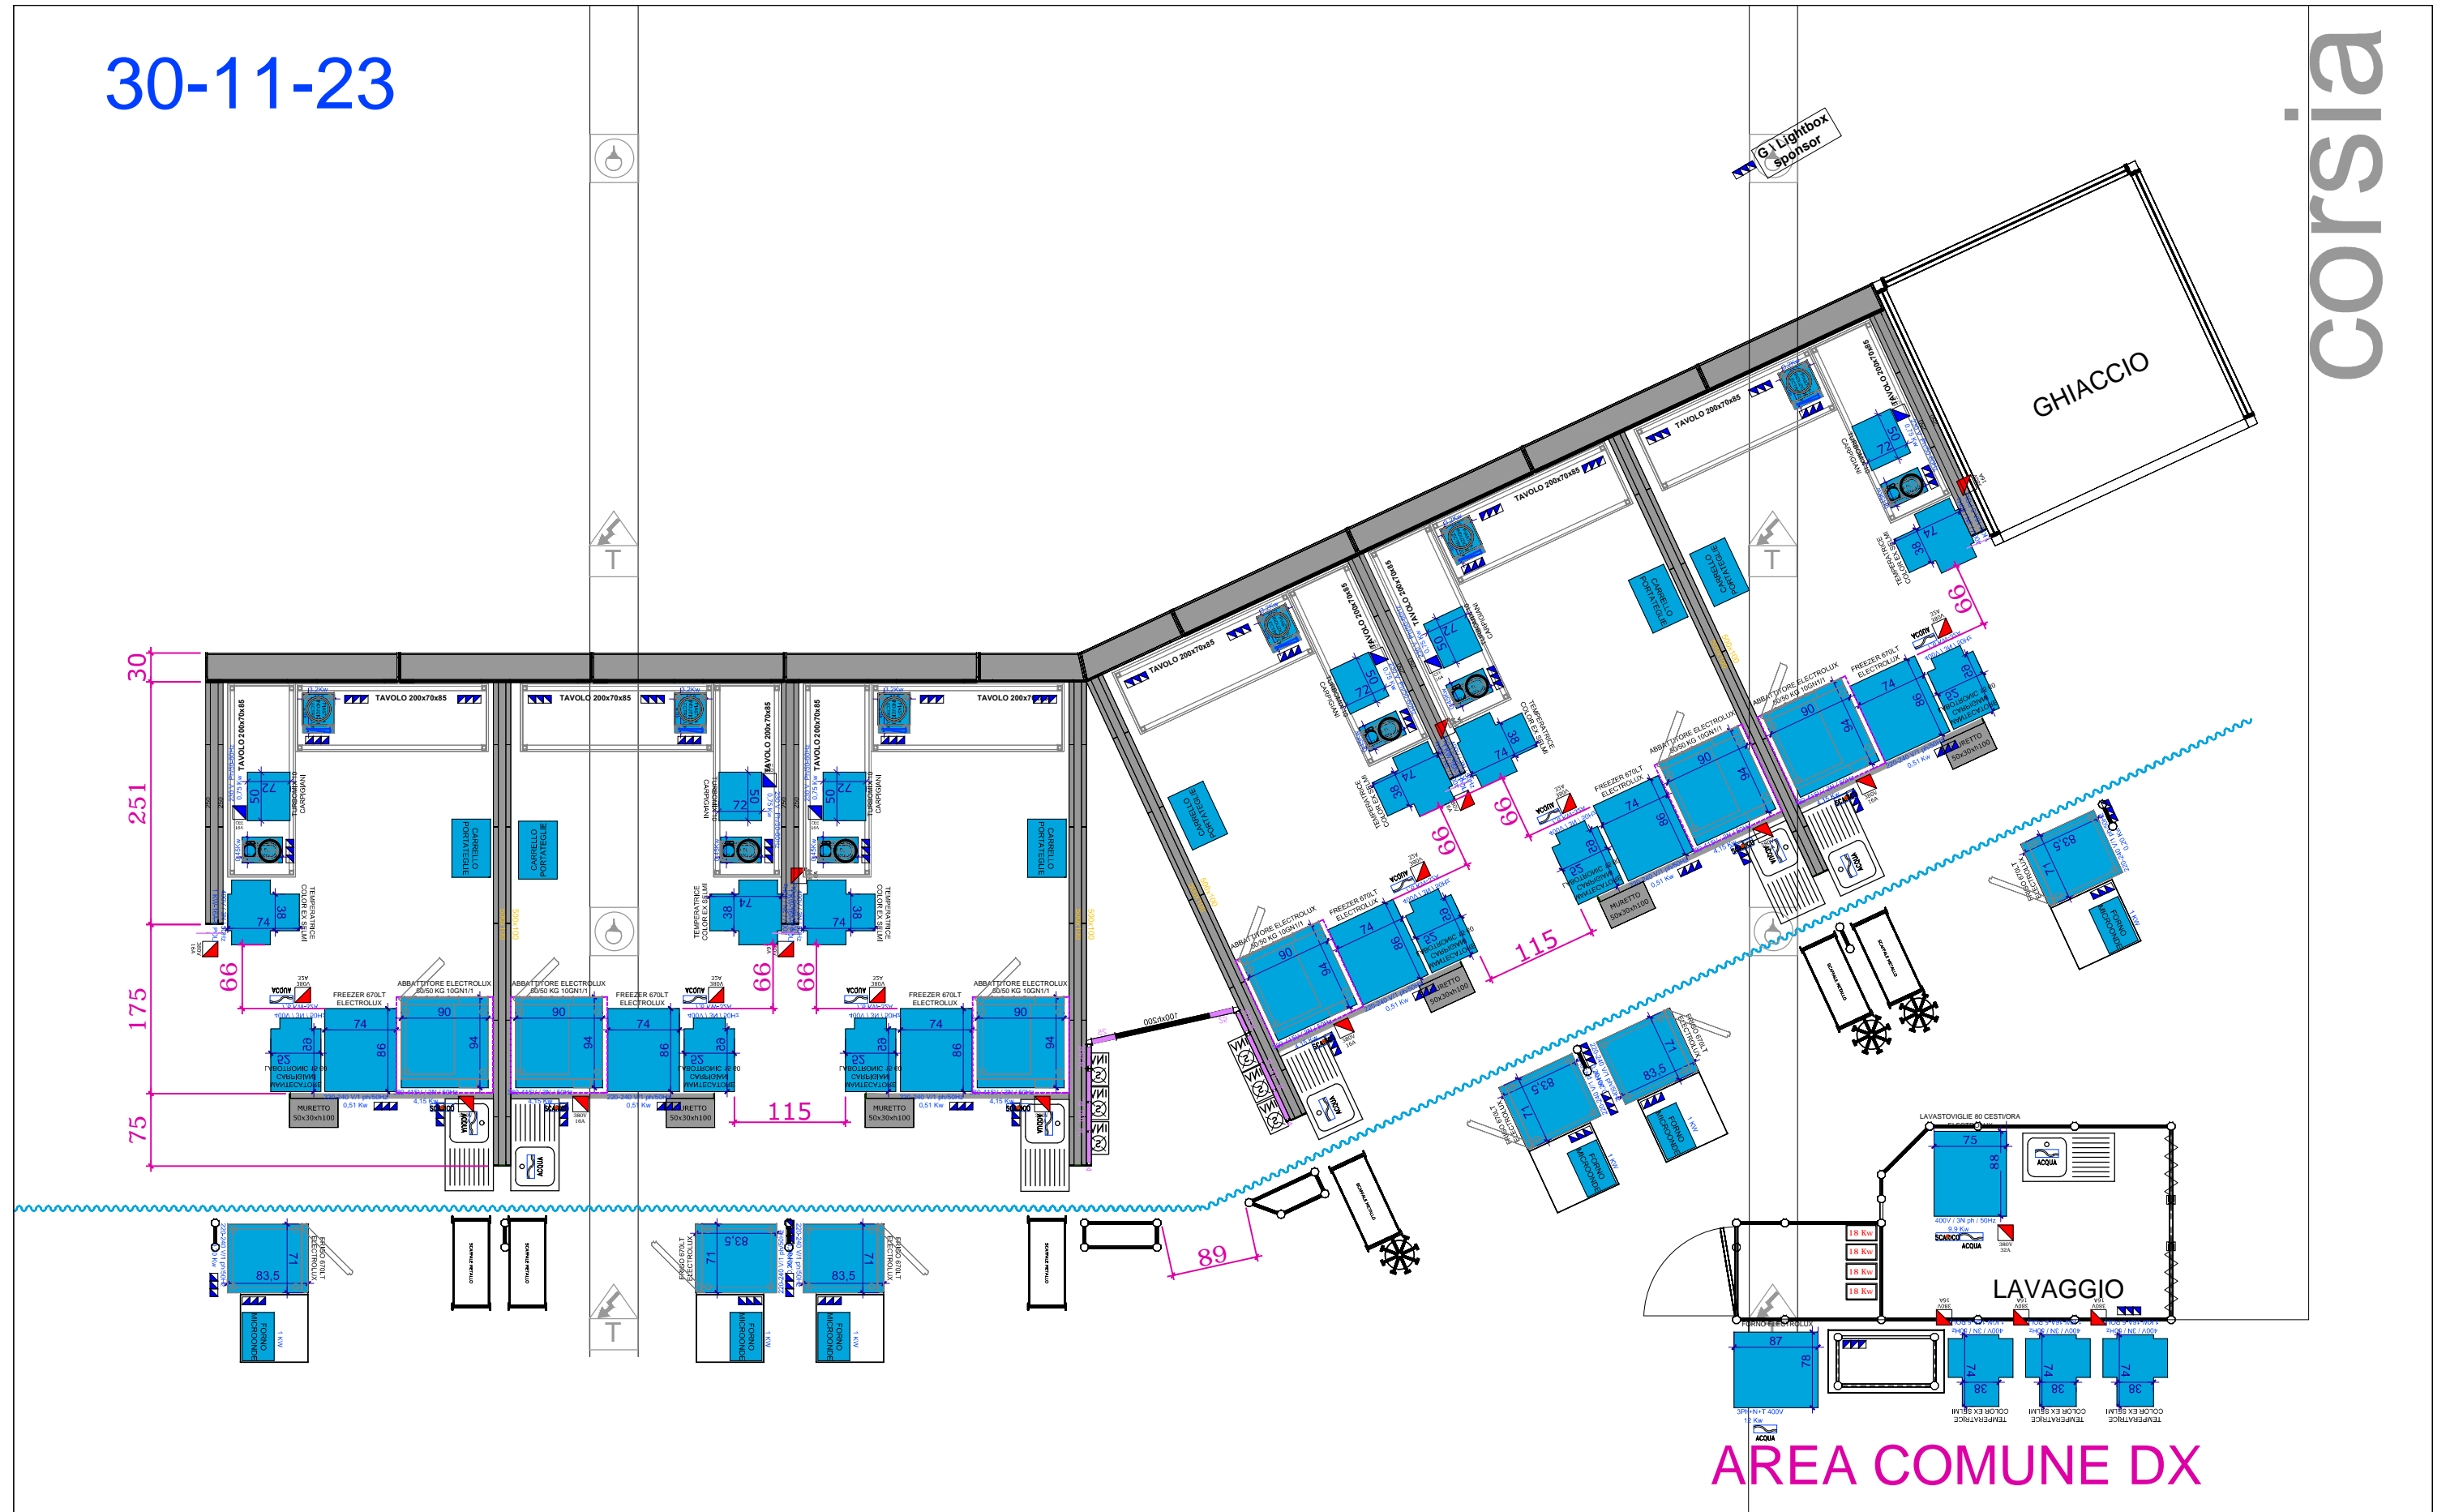



# SISTEMA PORSA

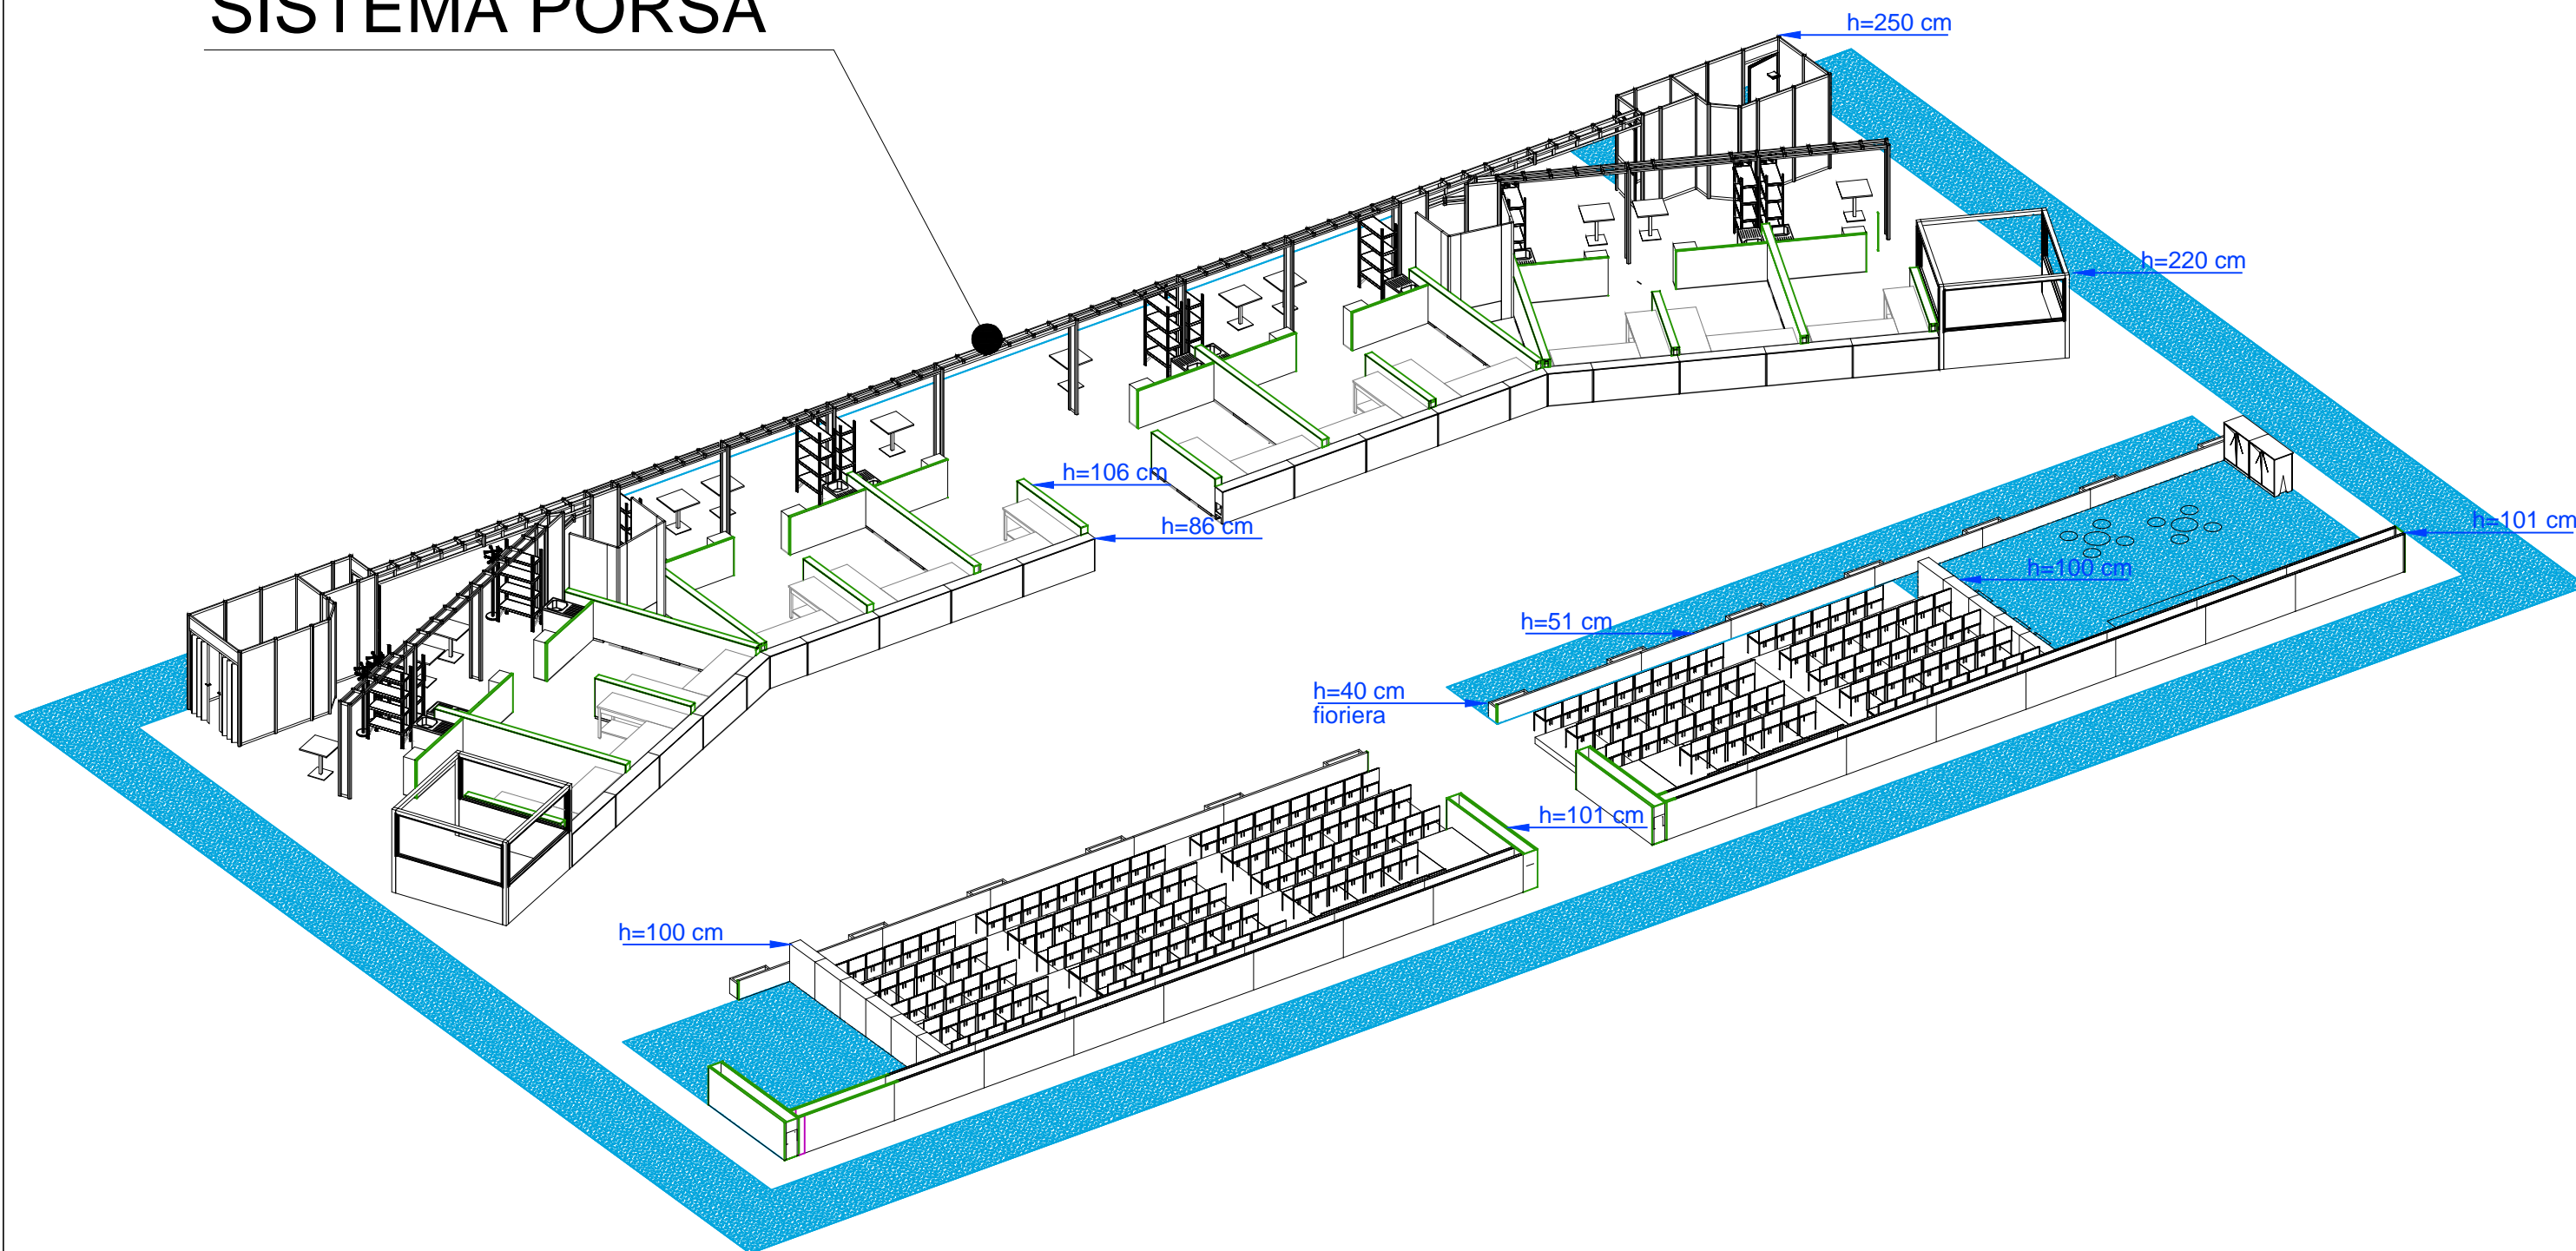

# FONDALE IN TELA

30-11-23

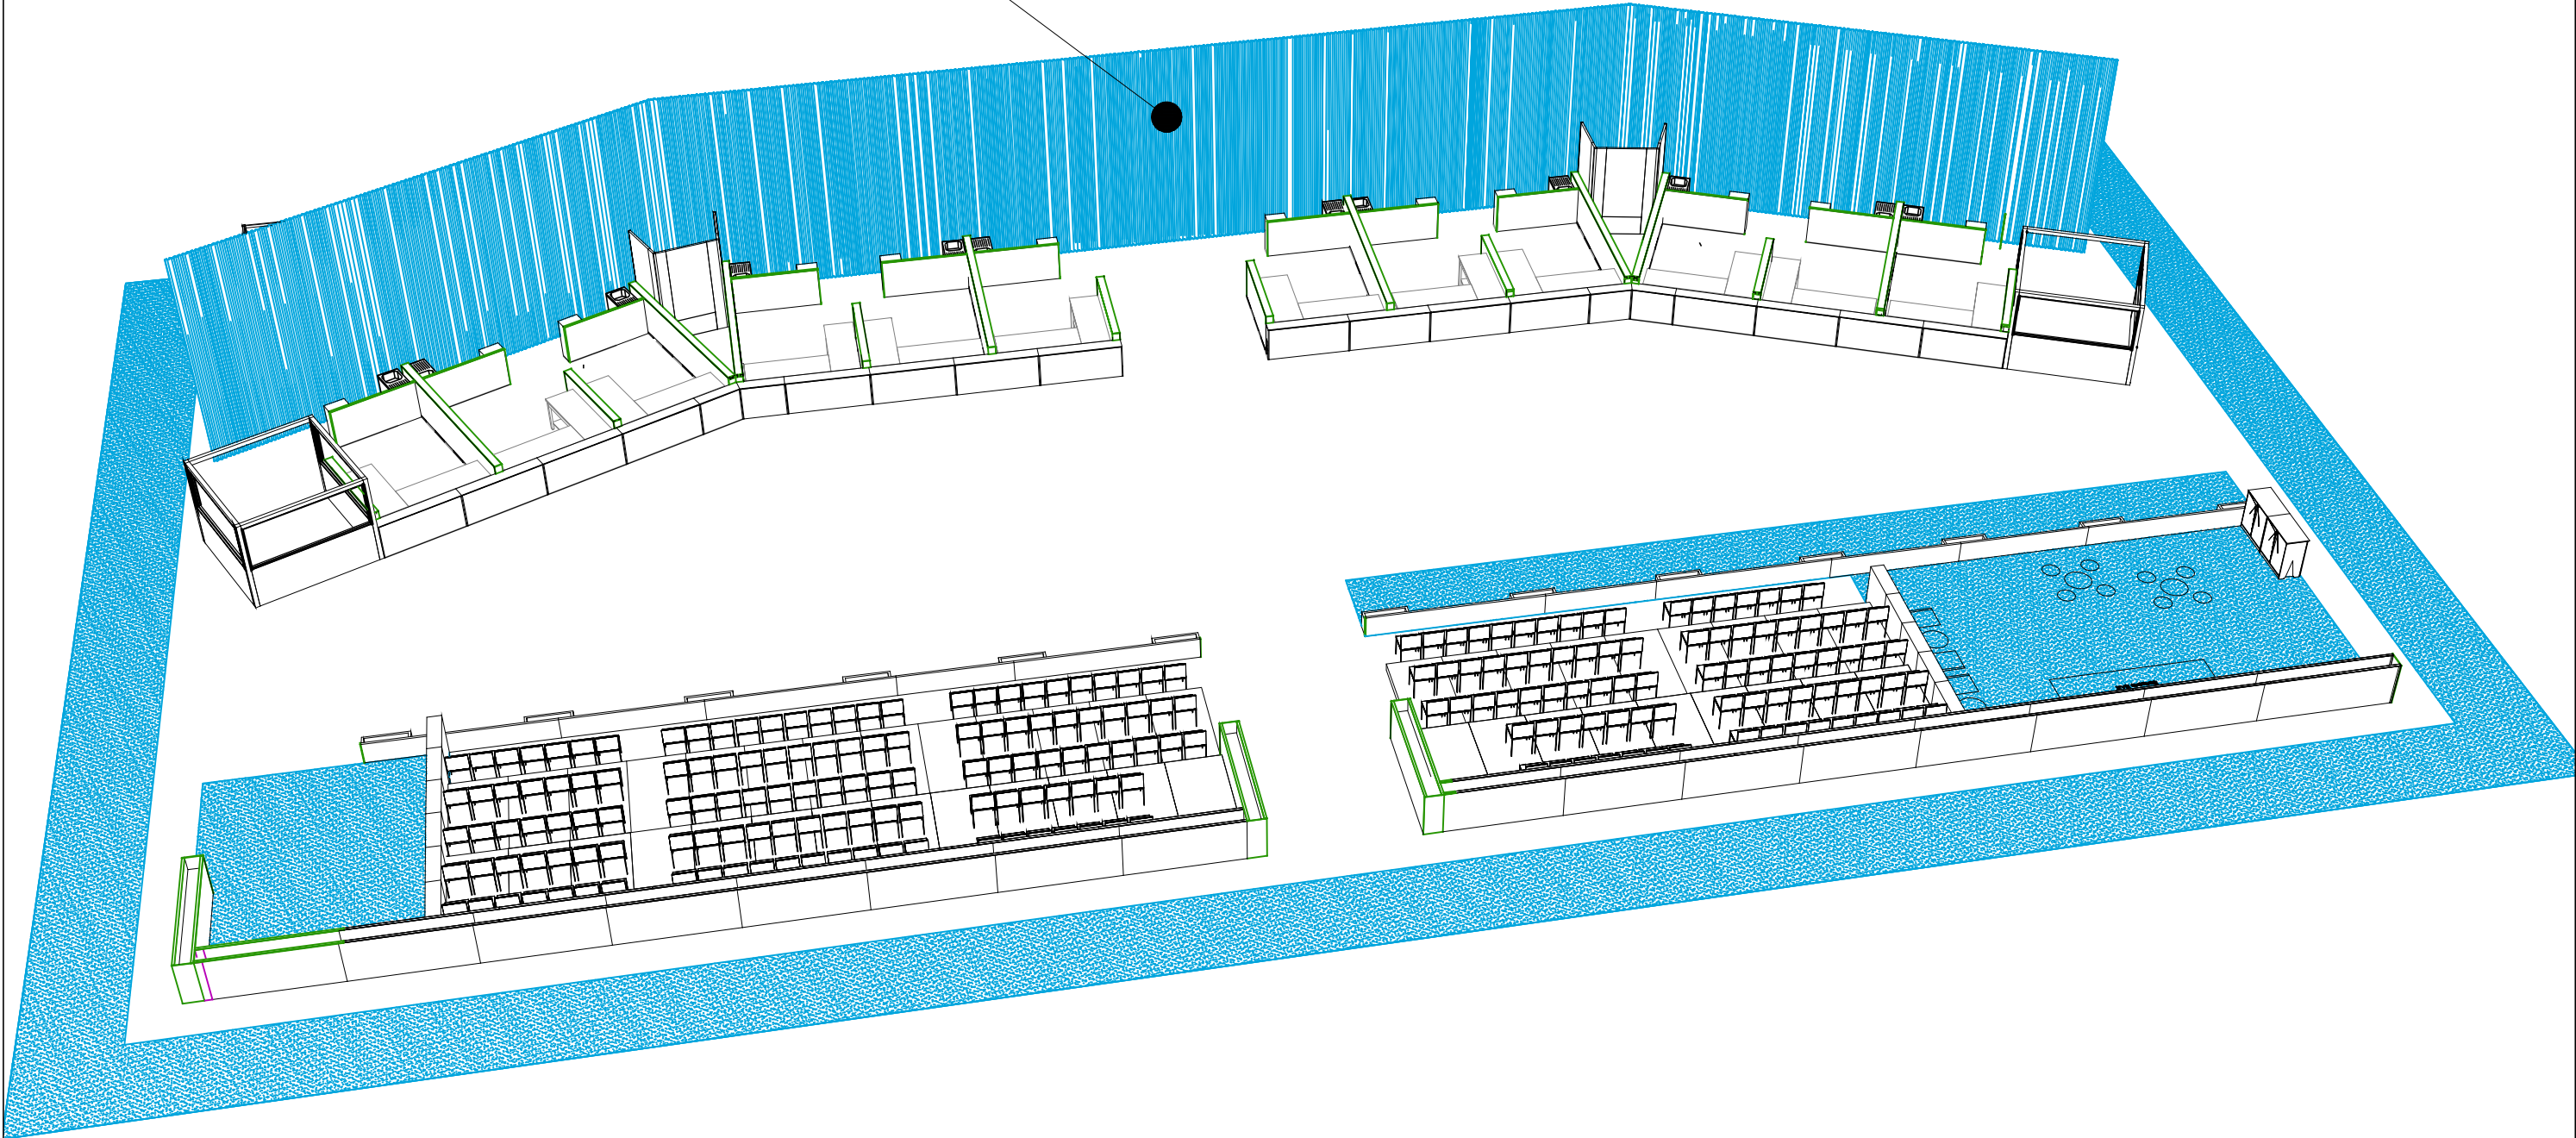

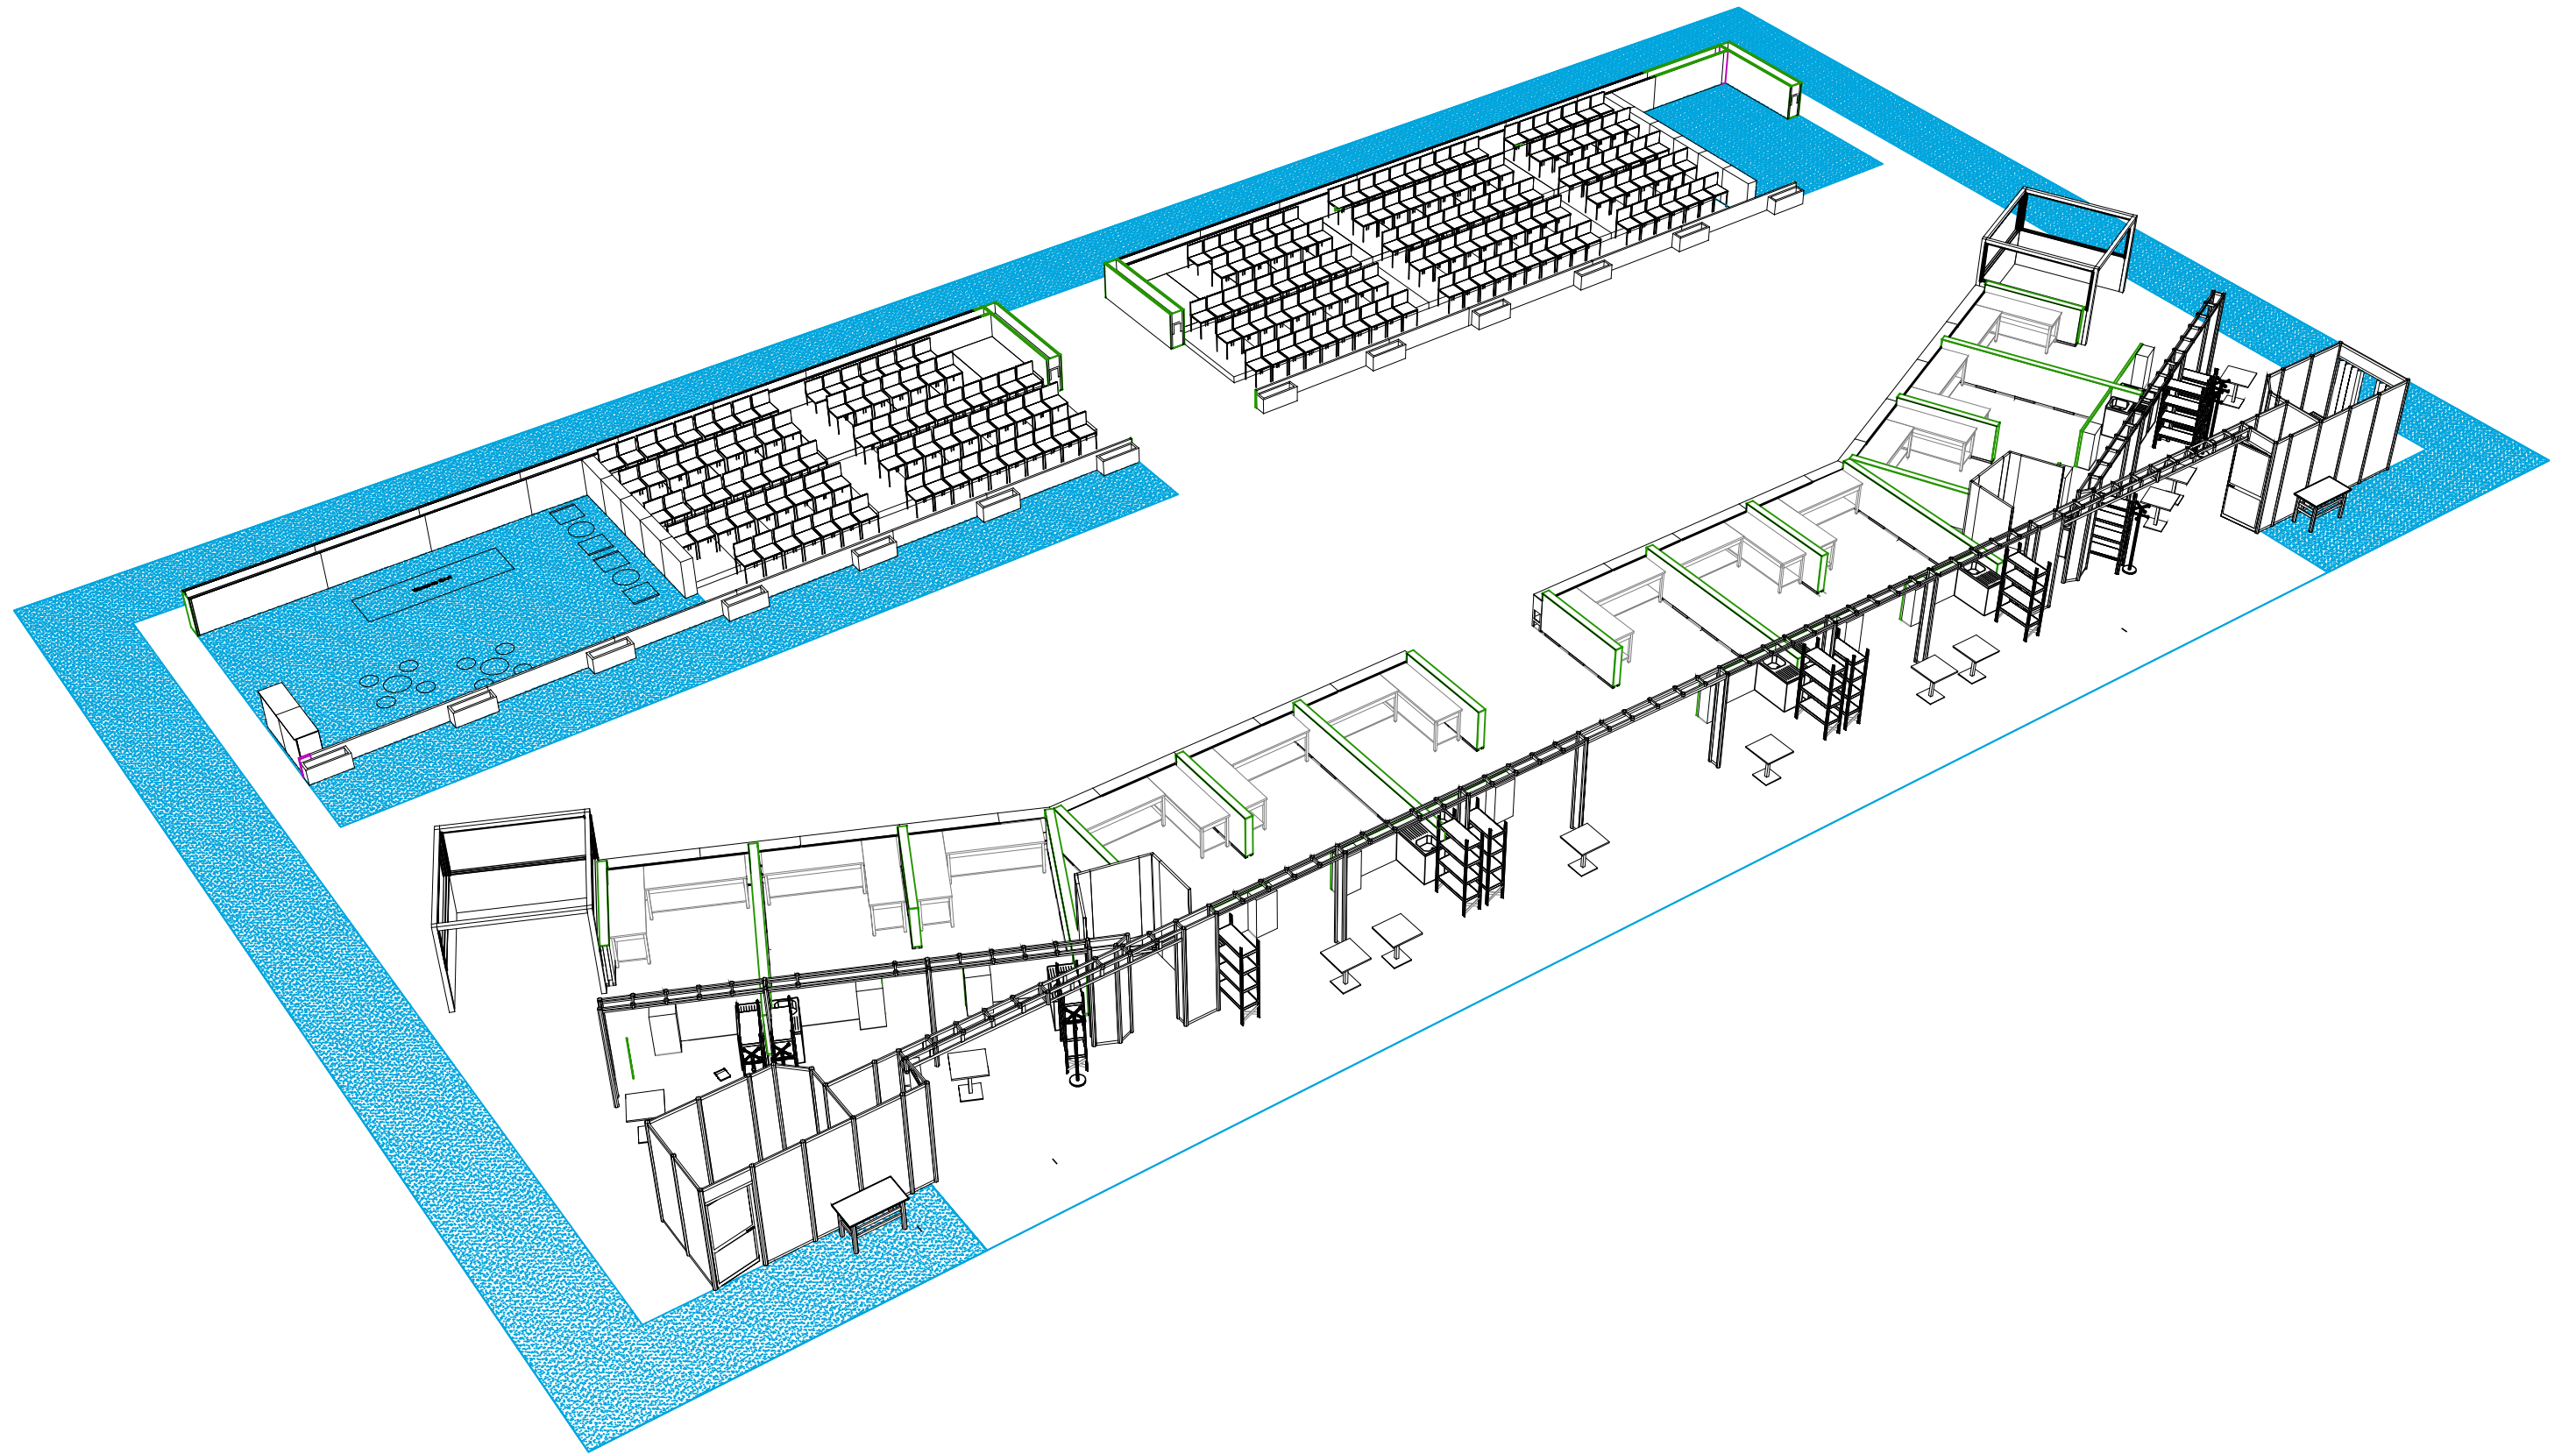



30-11-23

